


6' CG-2 CATCH BASIN

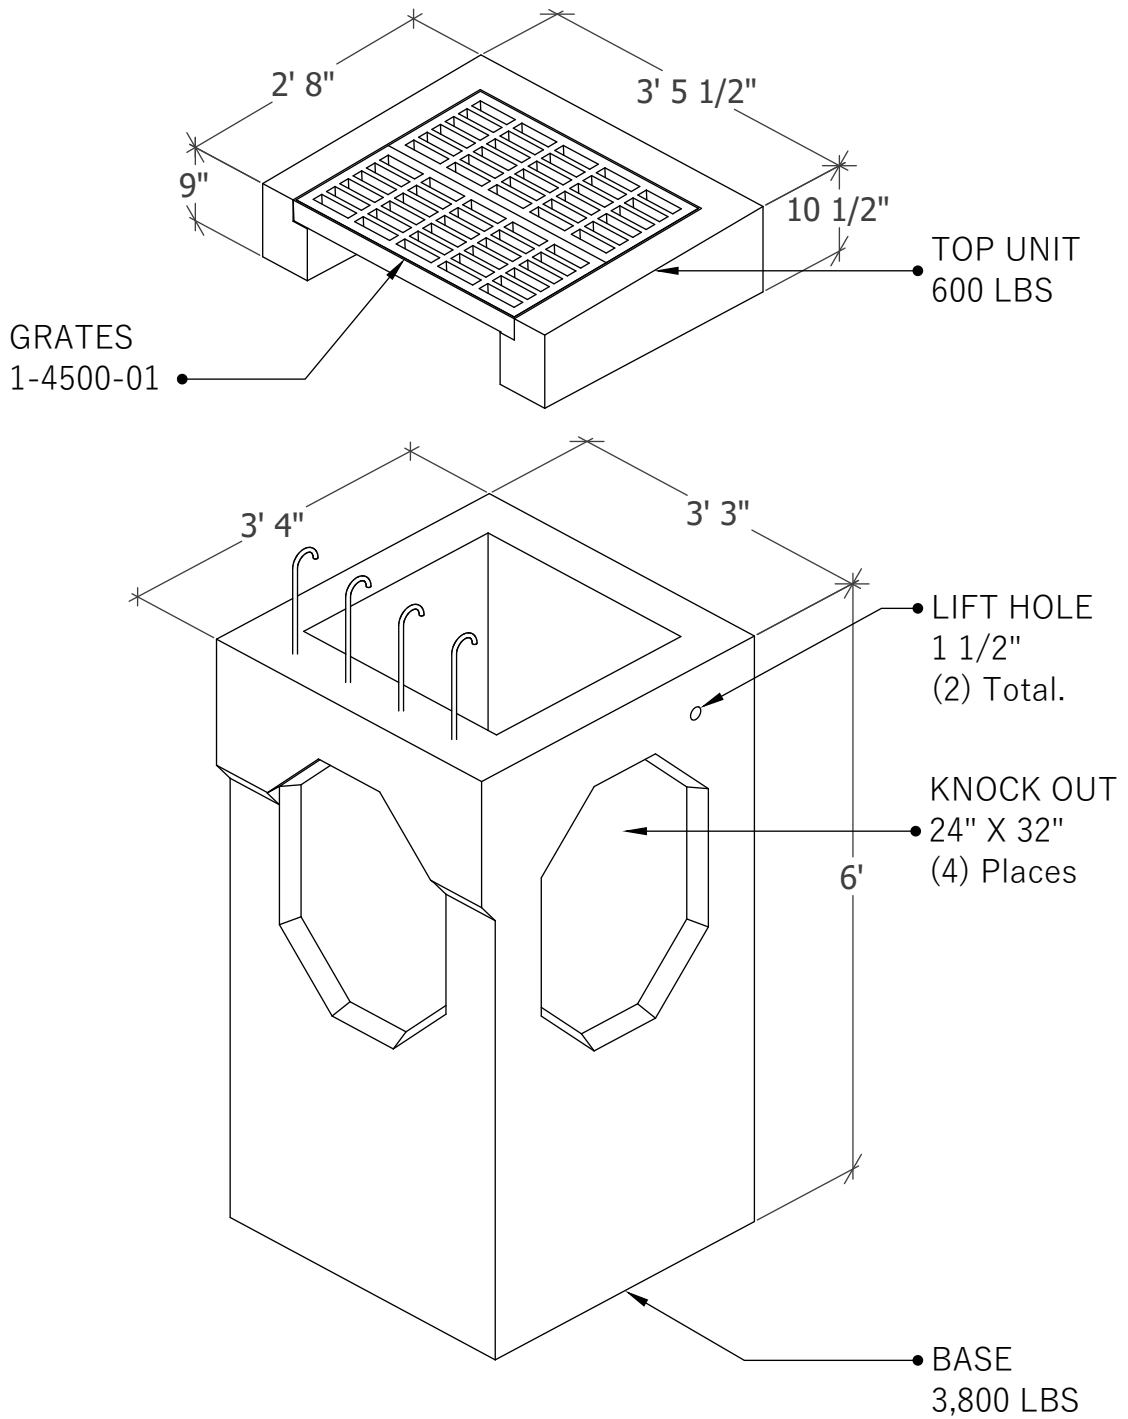

1111 ne 11th St.
Redmond OR, 97756
541-923-3272

6' CG-2 CATCH BASIN