


48" Sedimentation MH

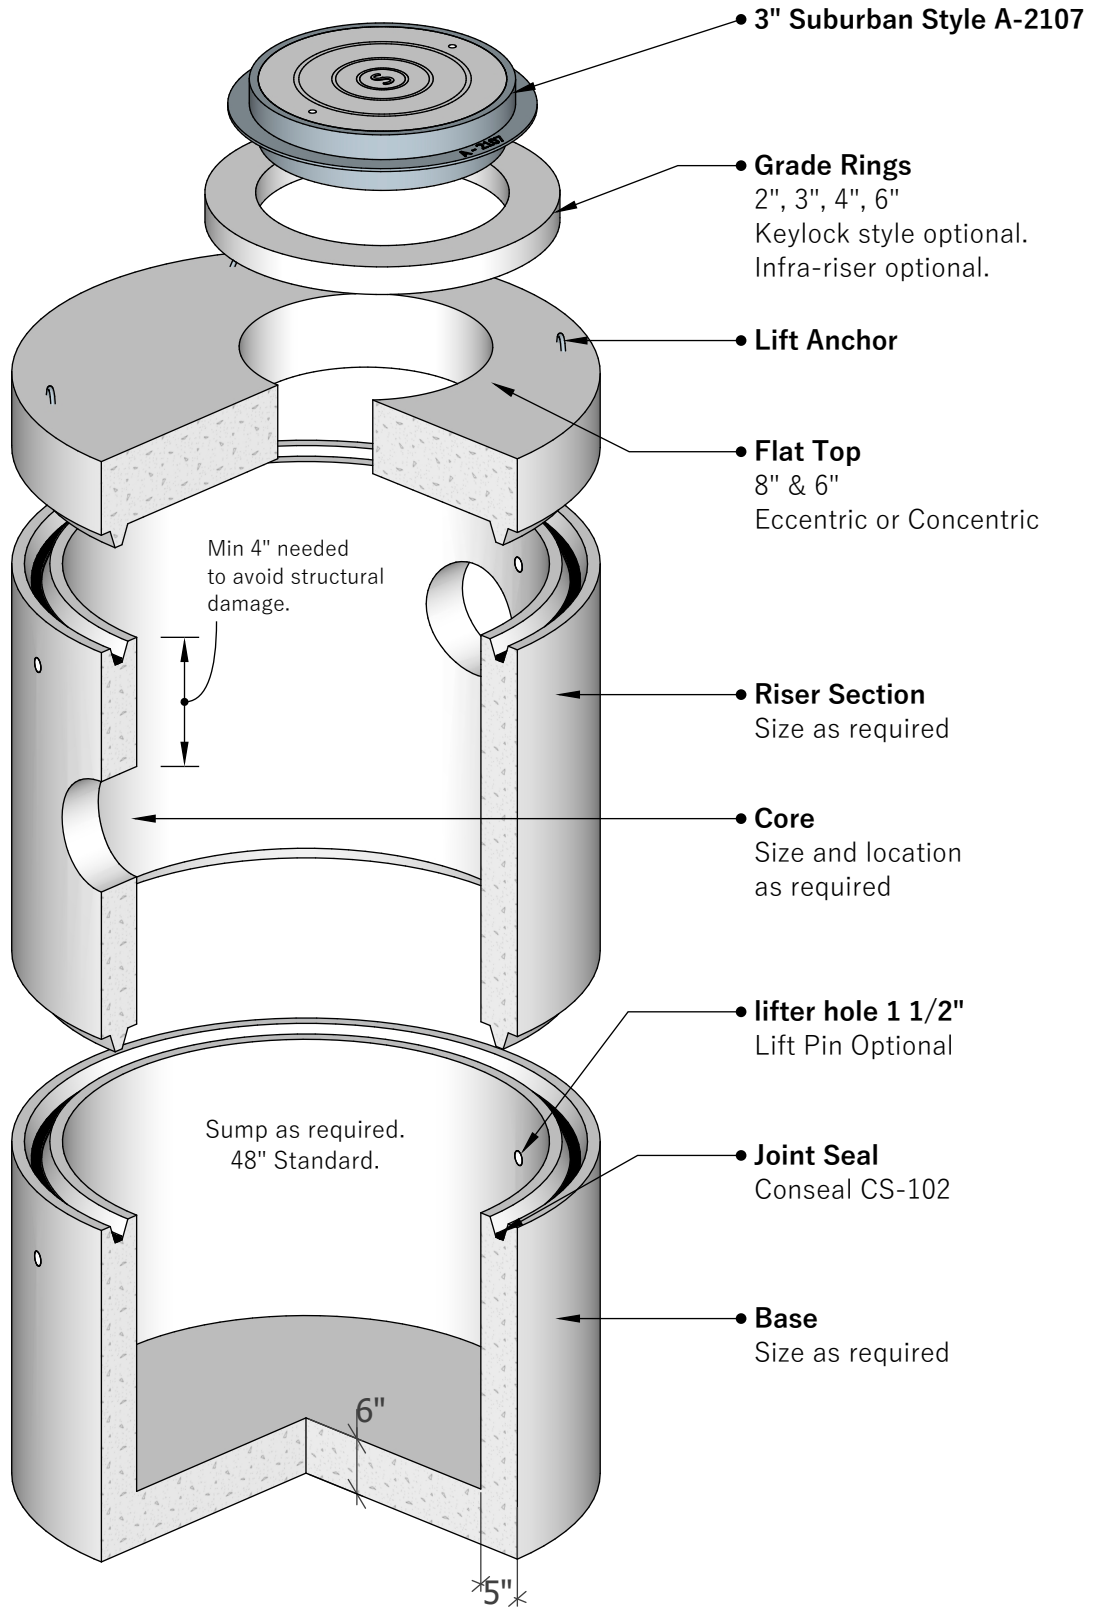

1111 NE 11th St.
Redmond OR, 97756
541-923-3272

48" Sedimentation MH